


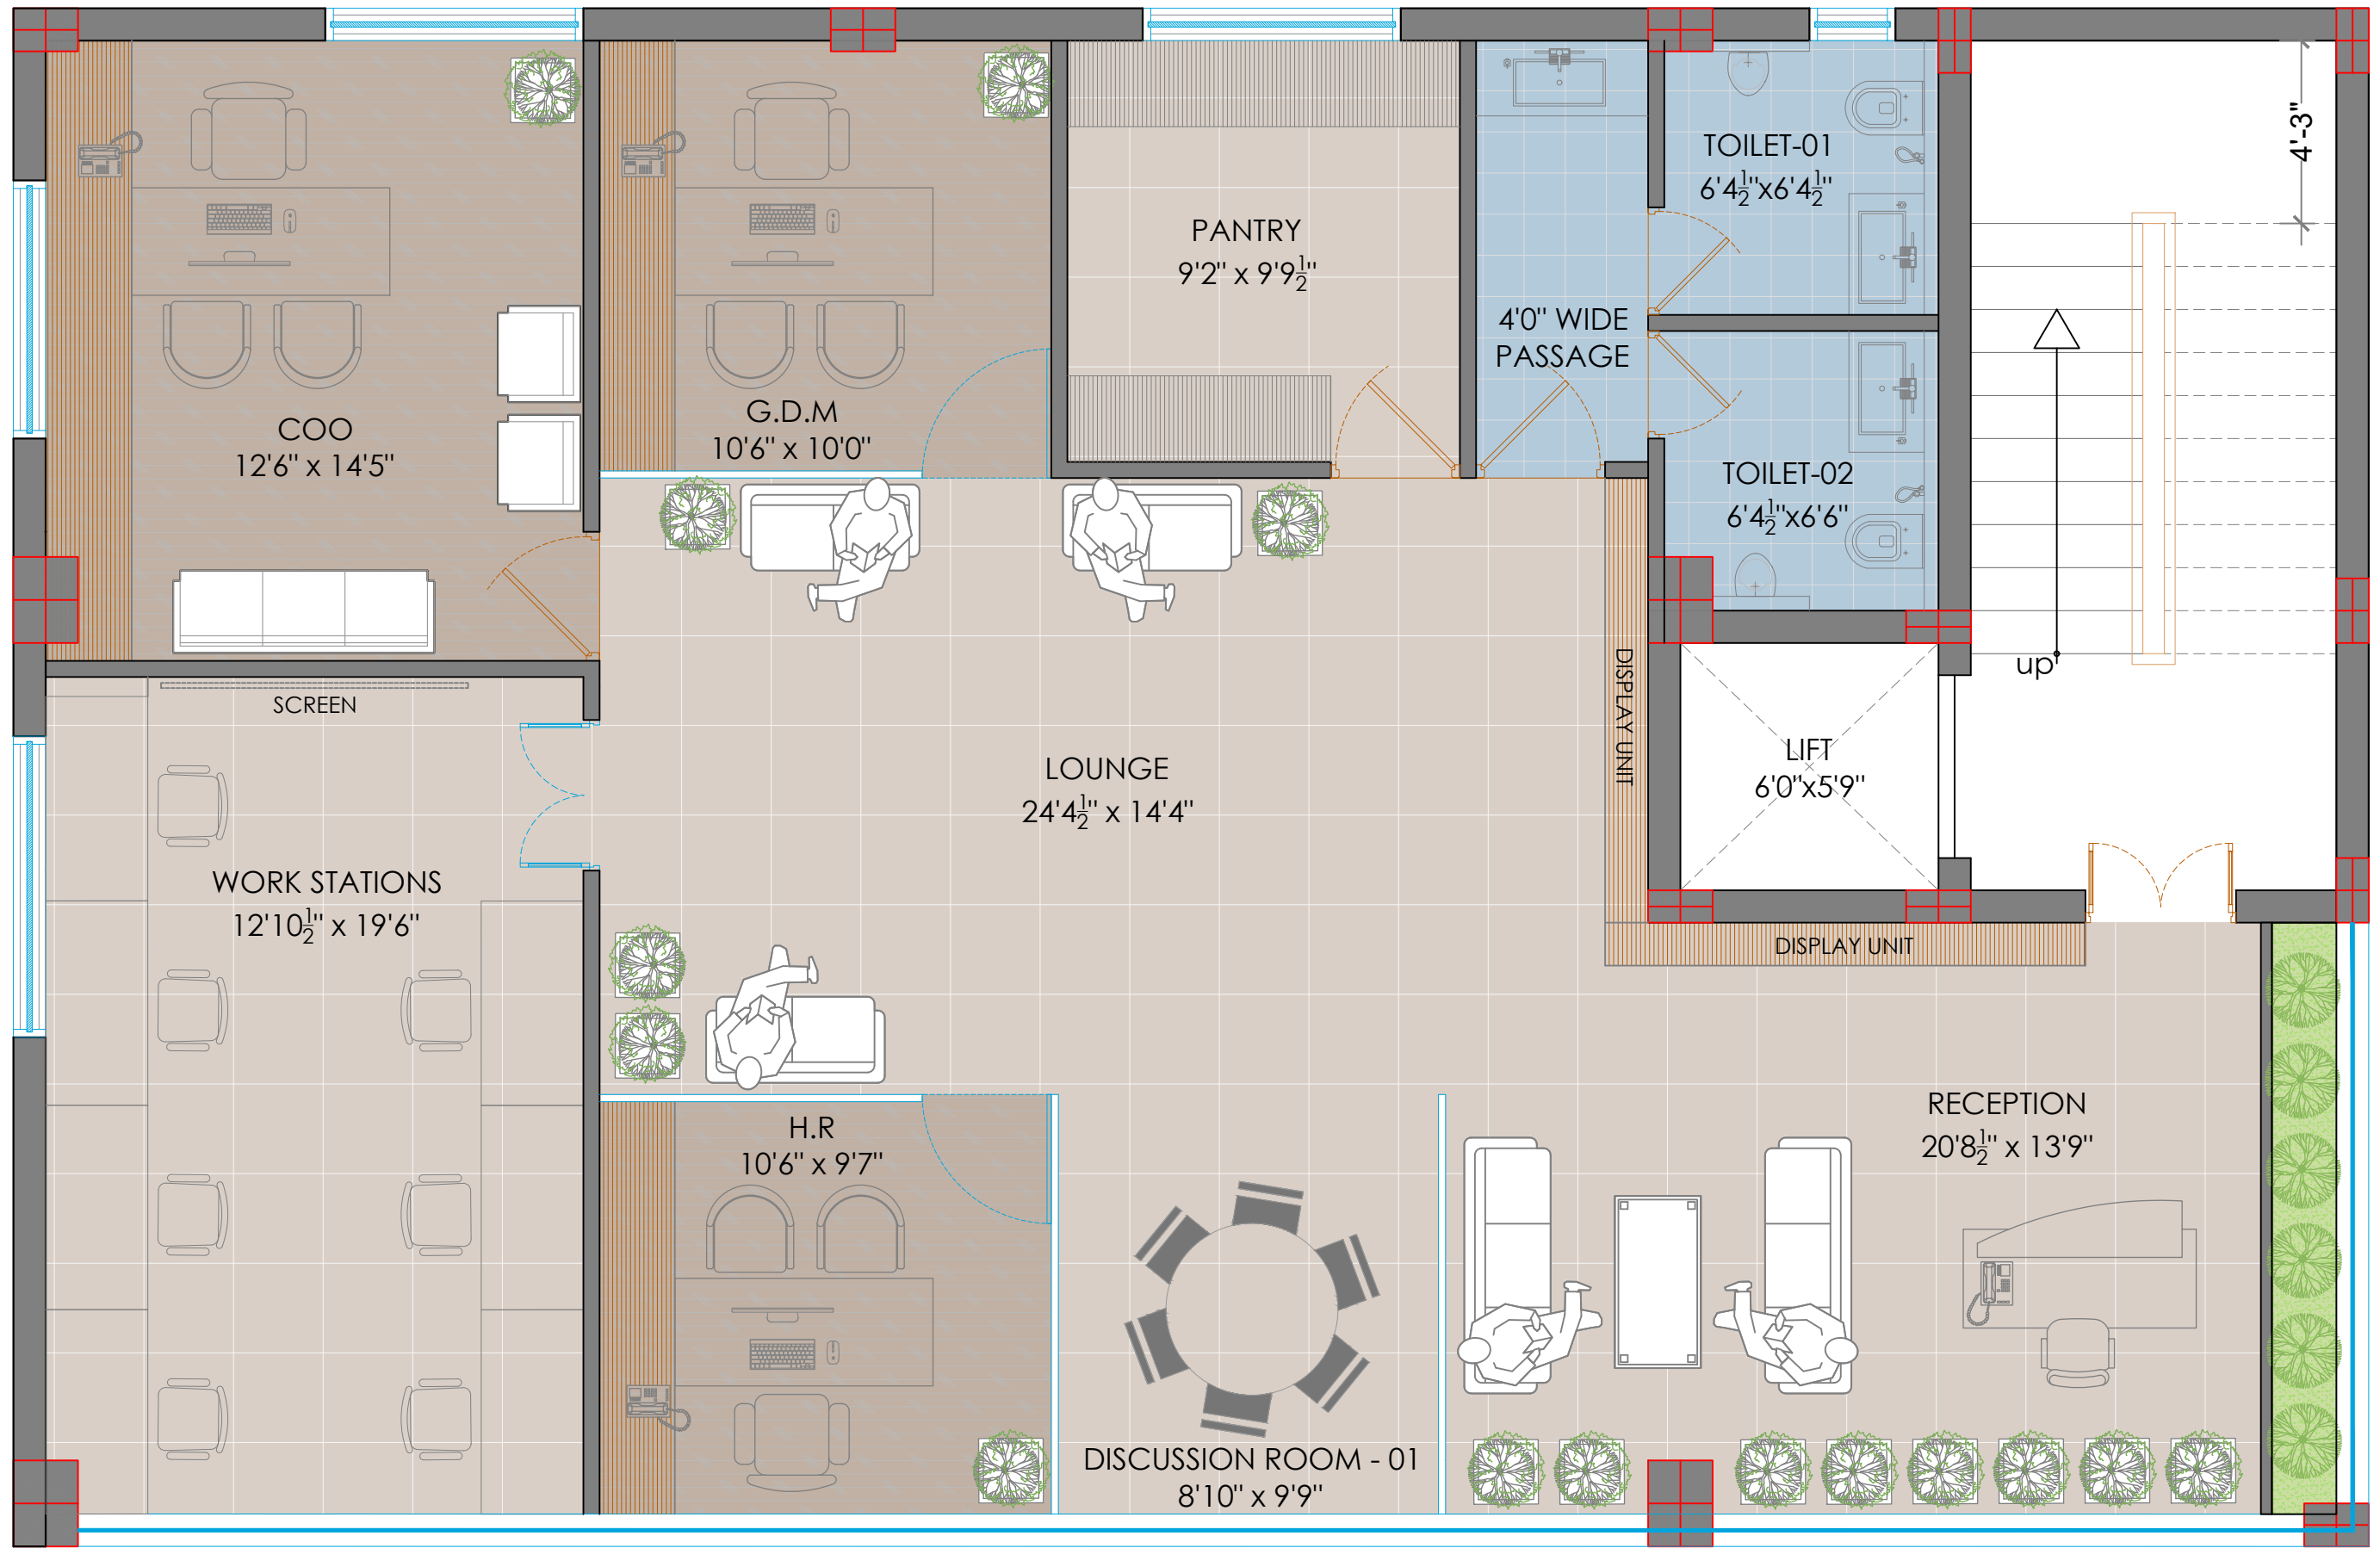

PROJECT DETAILS:

ANDHRA CRICKET ASSOCIATION OFFICE AT
MANGALGIRI

DRAWING TITLE

ARCHITECTURAL PLAN
FIRST FLOOR

DATE : 25-08-2025

REMARKS

REV.NO

DWG.NO

DRAWING-01

NORTH



APPROVED BY:


Ar.JAYENDRA

DESIGN BY:

Ar.HARSHINI

CHECKED BY:

Ar.JAYENDRA

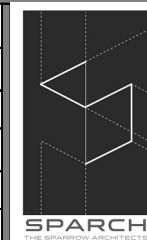

SPARCH
THE SPARROW ARCHITECTS

ARCHITECTURE | INTERIOR | LANDSCAPE CONSULTANTS

Unit-2B, 2nd Floor, Spaces & More Business park,


Plot No: 98 & 99, Lumbini Layout


Opp: Euro school, Gachibowli Hyderabad-500032


Website : <https://sparchstudio.in/>

Mail ID : architects@sparrow@gmail.com

studio@sparchstudio.in

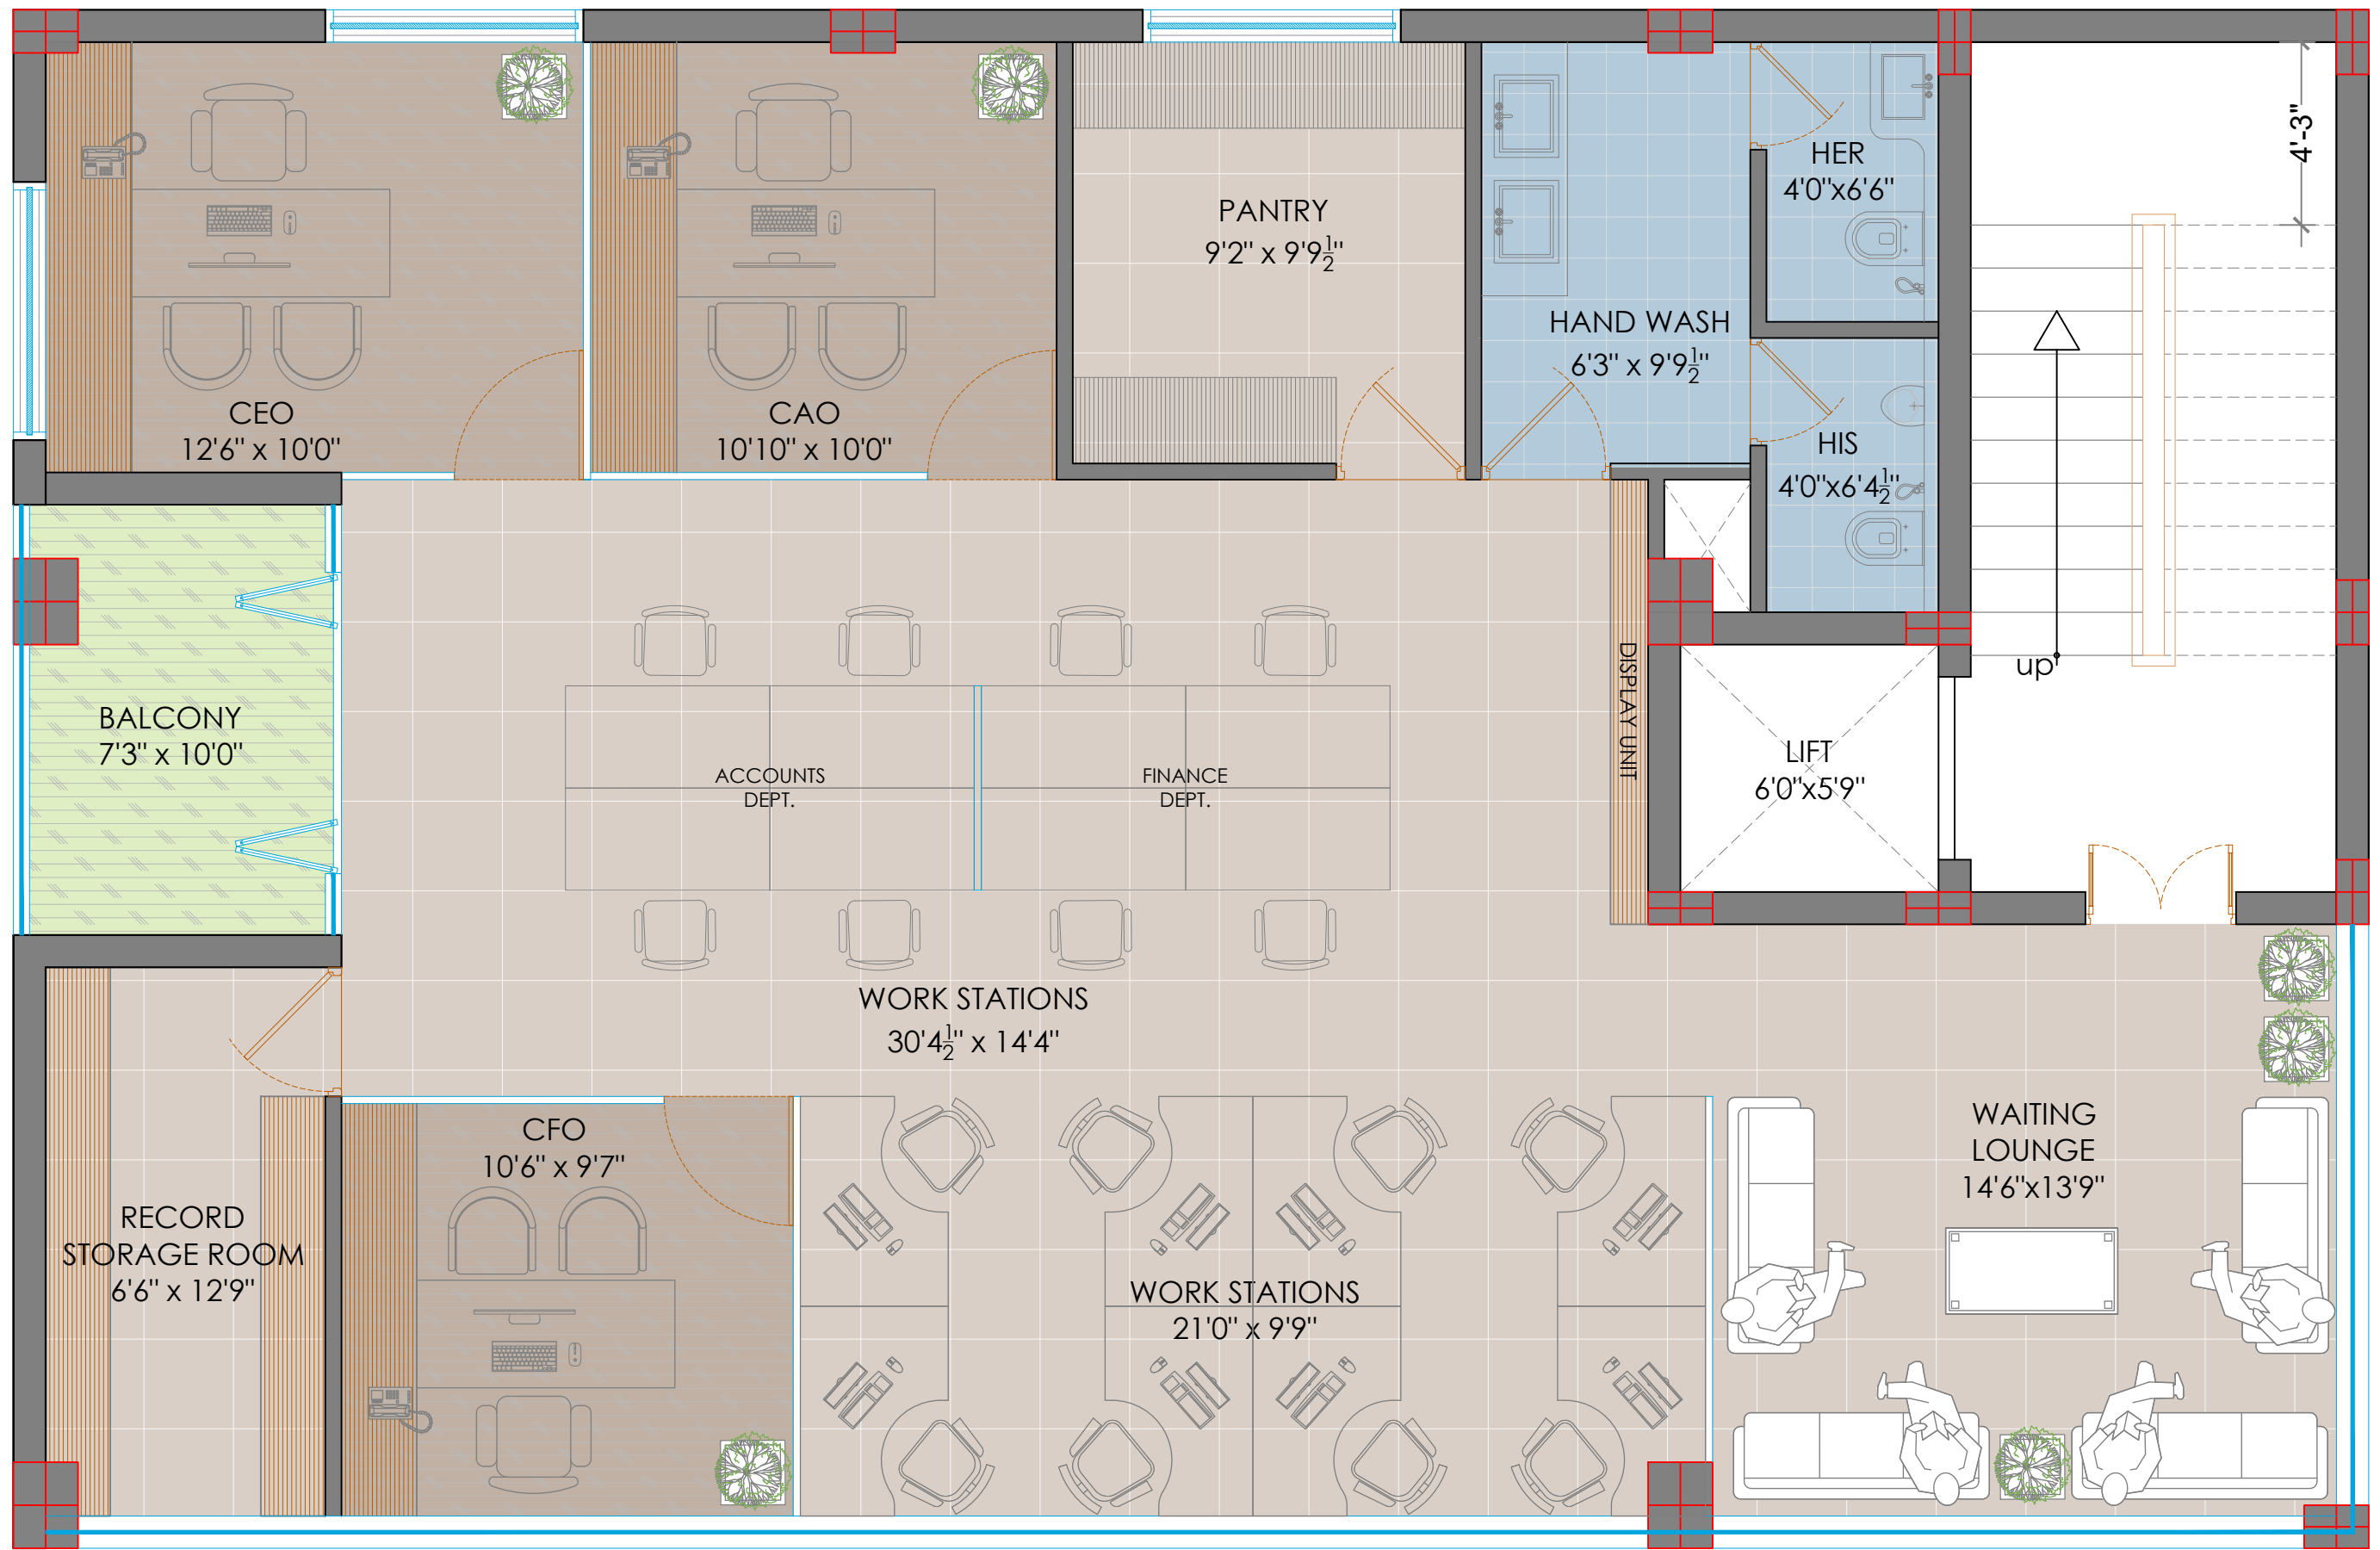

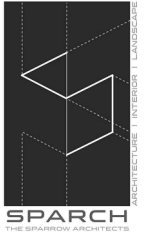PROJECT DETAILS: ANDHRA CRICKET ASSOCIATION OFFICE AT MANGALGIRI	DRAWING TITLE ARCHITECTURAL PLAN SECOND FLOOR		REMARKS	DWG.NO DRAWING-02	APPROVED BY: Ar.JAYENDRA DESIGN BY: Ar.HARSHINI CHECKED BY: Ar.JAYENDRA	 SPARCH THE SPARROW ARCHITECTS ARCHITECTURE INTERIOR LANDSCAPE CONSULTANTS Unit-2B, 2nd Floor, Spaces & More Business park, Plot No: 98 & 99, Lumbini Layout Opp: Euro school, Gachibowli Hyderabad-500032 Website : https://sparchstudio.in/ Mail ID : architects@sparrow@gmail.com studio@sparchstudio.in
	DATE : 25-08-2025		REV.NO	NORTH 		

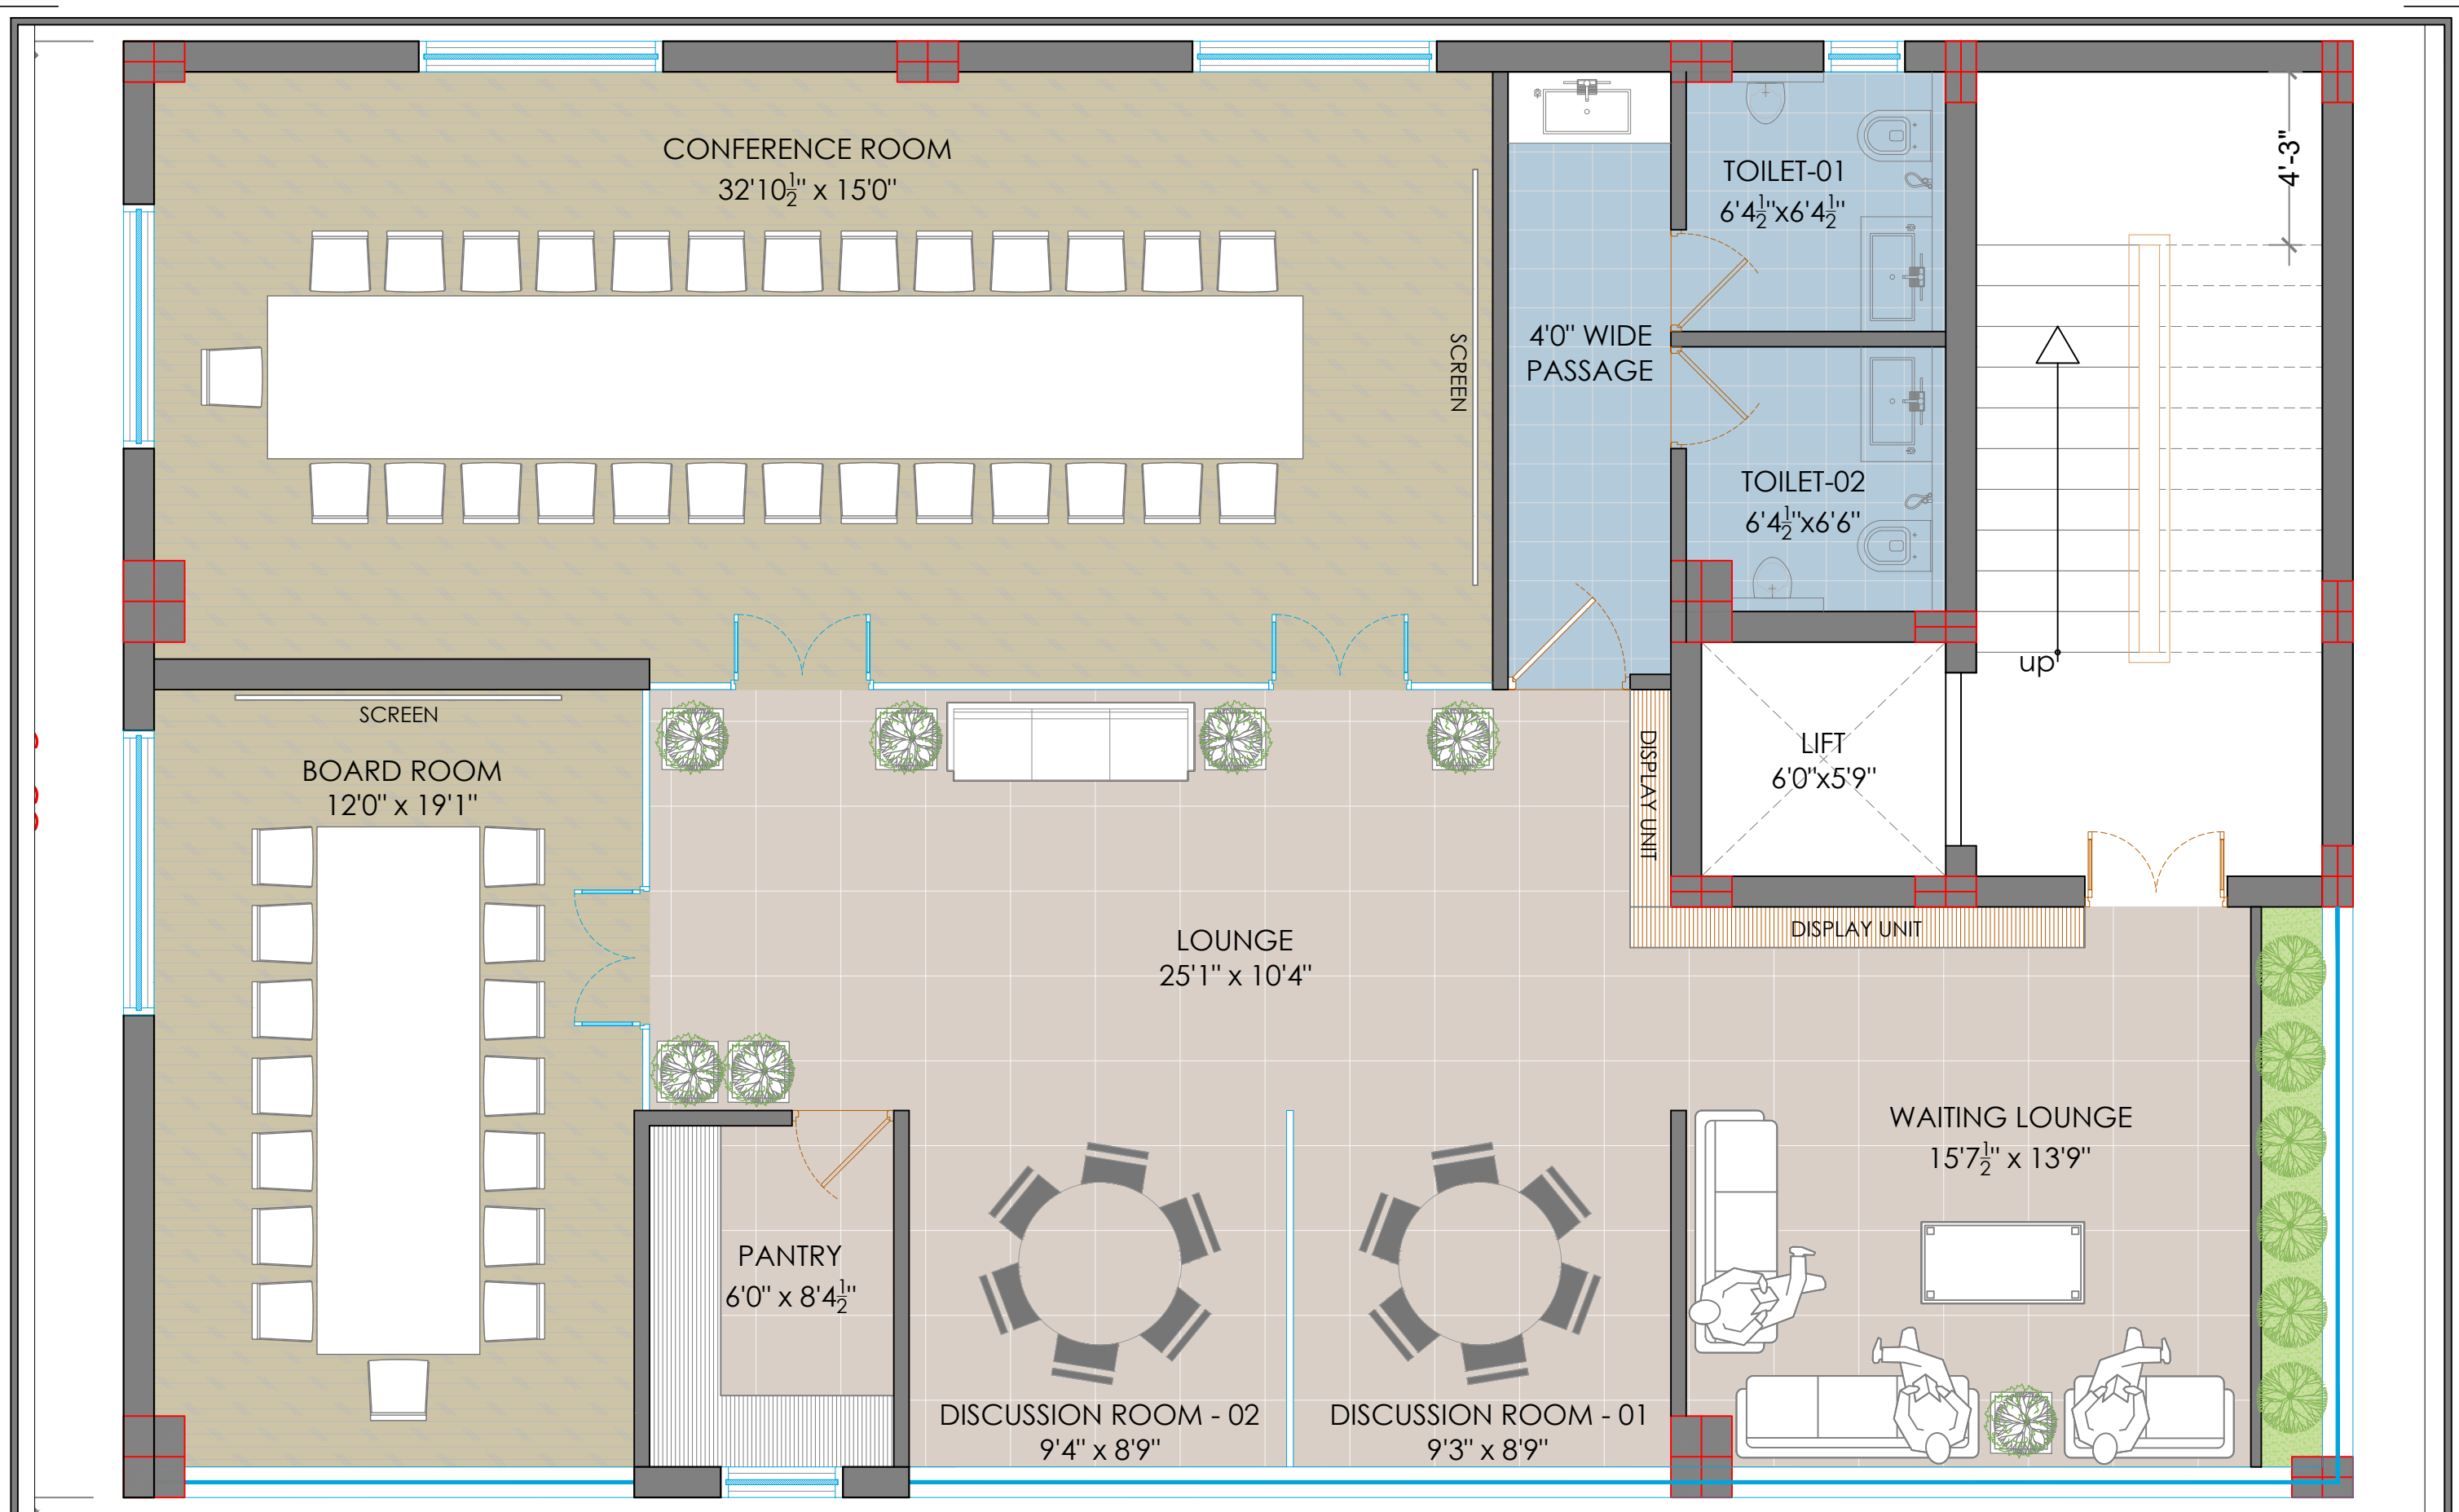

PROJECT DETAILS:

ANDHRA CRICKET ASSOCIATION OFFICE AT
MANGALGIRI

DRAWING TITLE

ARCHITECTURAL PLAN
THIRD FLOOR

DATE : 25-08-2025

REMARKS

REV.NO

DWG.NO

DRAWING-03

NORTH



APPROVED BY:


Ar.JAYENDRA

DESIGN BY:

Ar.HARSHINI

CHECKED BY:

Ar.JAYENDRA

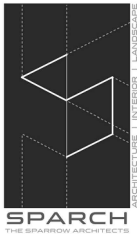

SPARCH
THE SPARROW ARCHITECTS

ARCHITECTURE | INTERIOR | LANDSCAPE CONSULTANTS

Unit-2B, 2nd Floor, Spaces & More Business park,


Plot No: 98 & 99, Lumbini Layout

Opp: Euro school, Gachibowli Hyderabad-500032

Website : <https://sparchstudio.in/>

Mail ID : architectsatsparrow@gmail.com

studio@sparchstudio.in

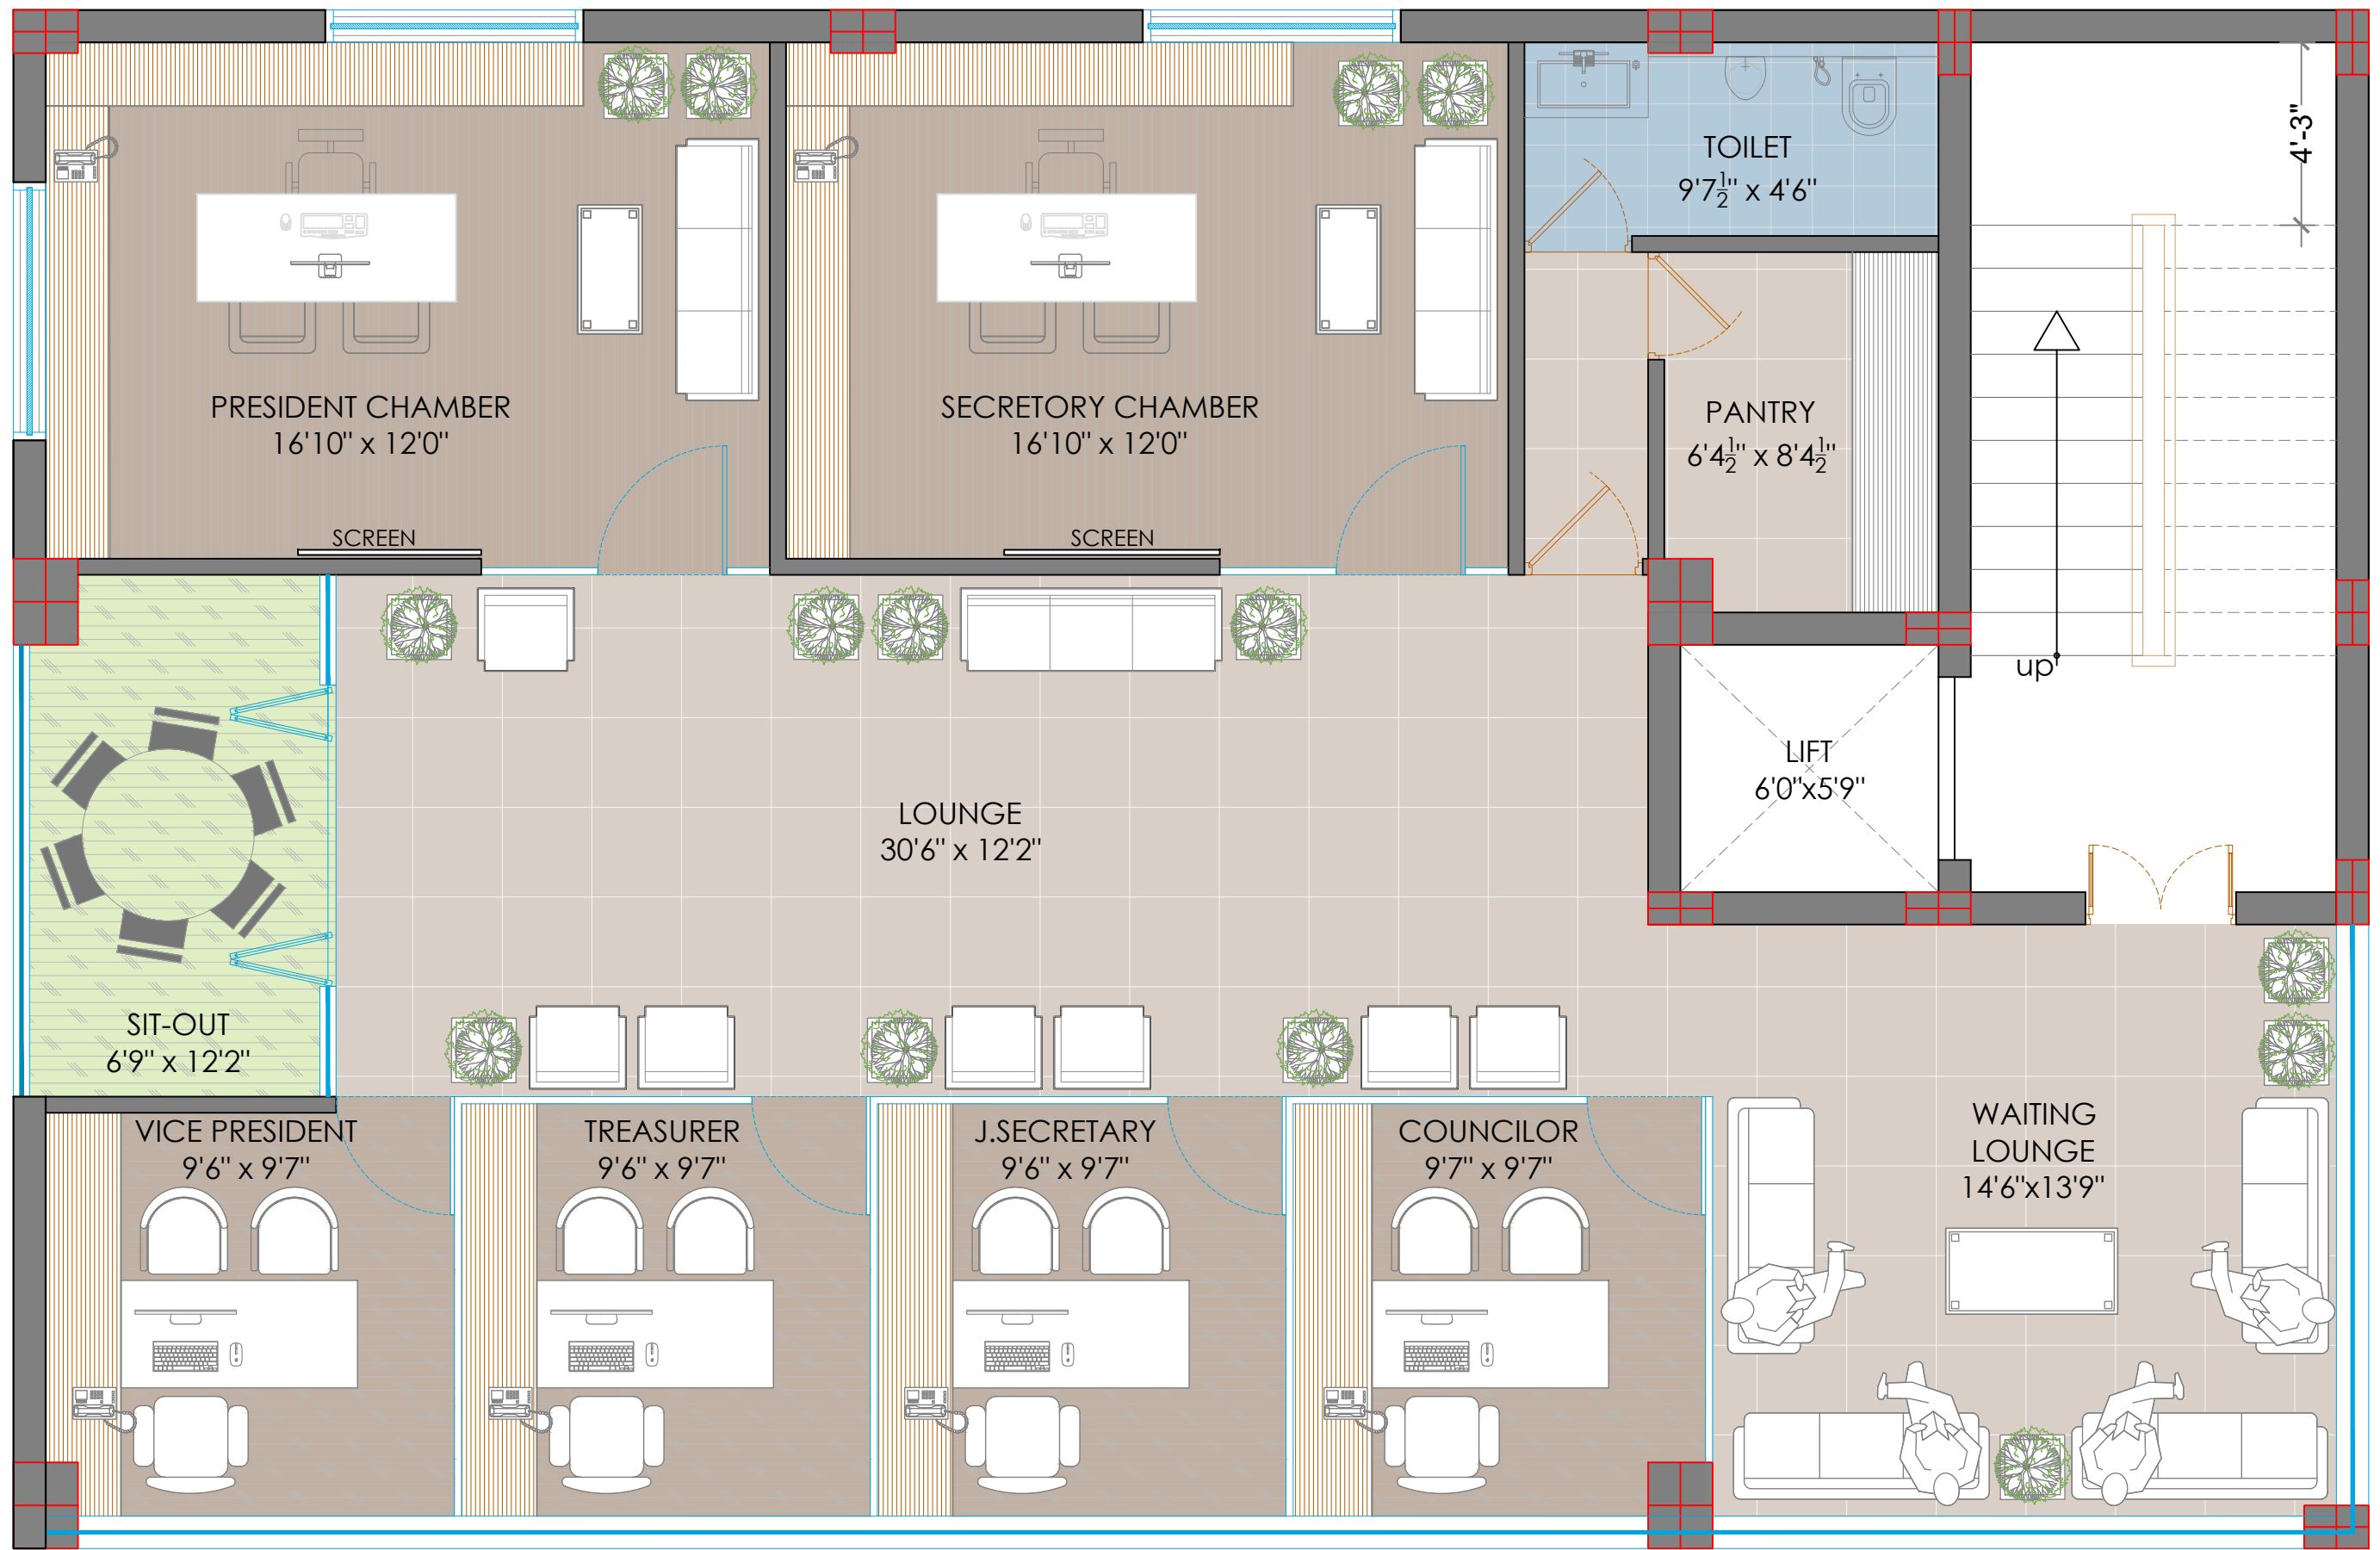

PROJECT DETAILS:

ANDHRA CRICKET ASSOCIATION OFFICE AT
MANGALGIRI

DRAWING TITLE

ARCHITECTURAL PLAN
FOURTH FLOOR

DATE : 25-08-2025

REMARKS

REV.NO

DWG.NO

DRAWING-04

NORTH



APPROVED BY:


Ar.JAYENDRA

DESIGN BY:

Ar.HARSHINI

CHECKED BY:

Ar.JAYENDRA

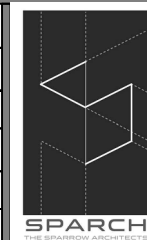

SPARCH
THE SPARROW ARCHITECTS

ARCHITECTURE | INTERIOR | LANDSCAPE CONSULTANTS

Unit-2B, 2nd Floor, Spaces & More Business park,

Plot No: 98 & 99, Lumbini Layout

Opp: Euro school, Gachibowli Hyderabad-500032

Website : <https://sparchstudio.in/>

Mail ID : architects@sparrow@gmail.com

studio@sparchstudio.in